

COOK CONCRETE PRODUCTS, INC.


—Precast—



MANHOLE PIPE • DRAINAGE INLETS • STORM WATER/OIL INTERCEPTORS • UTILITY VAULTS & BOXES • CUSTOM PRECAST

(530) 243-2562
 FAX (530) 243-6881
 www.cookconcreteproducts.com
 e-mail:
 Info@cookconcreteproducts.com

5461 EASTSIDE ROAD
 P.O. BOX 720280
 REDDING, CA 96099

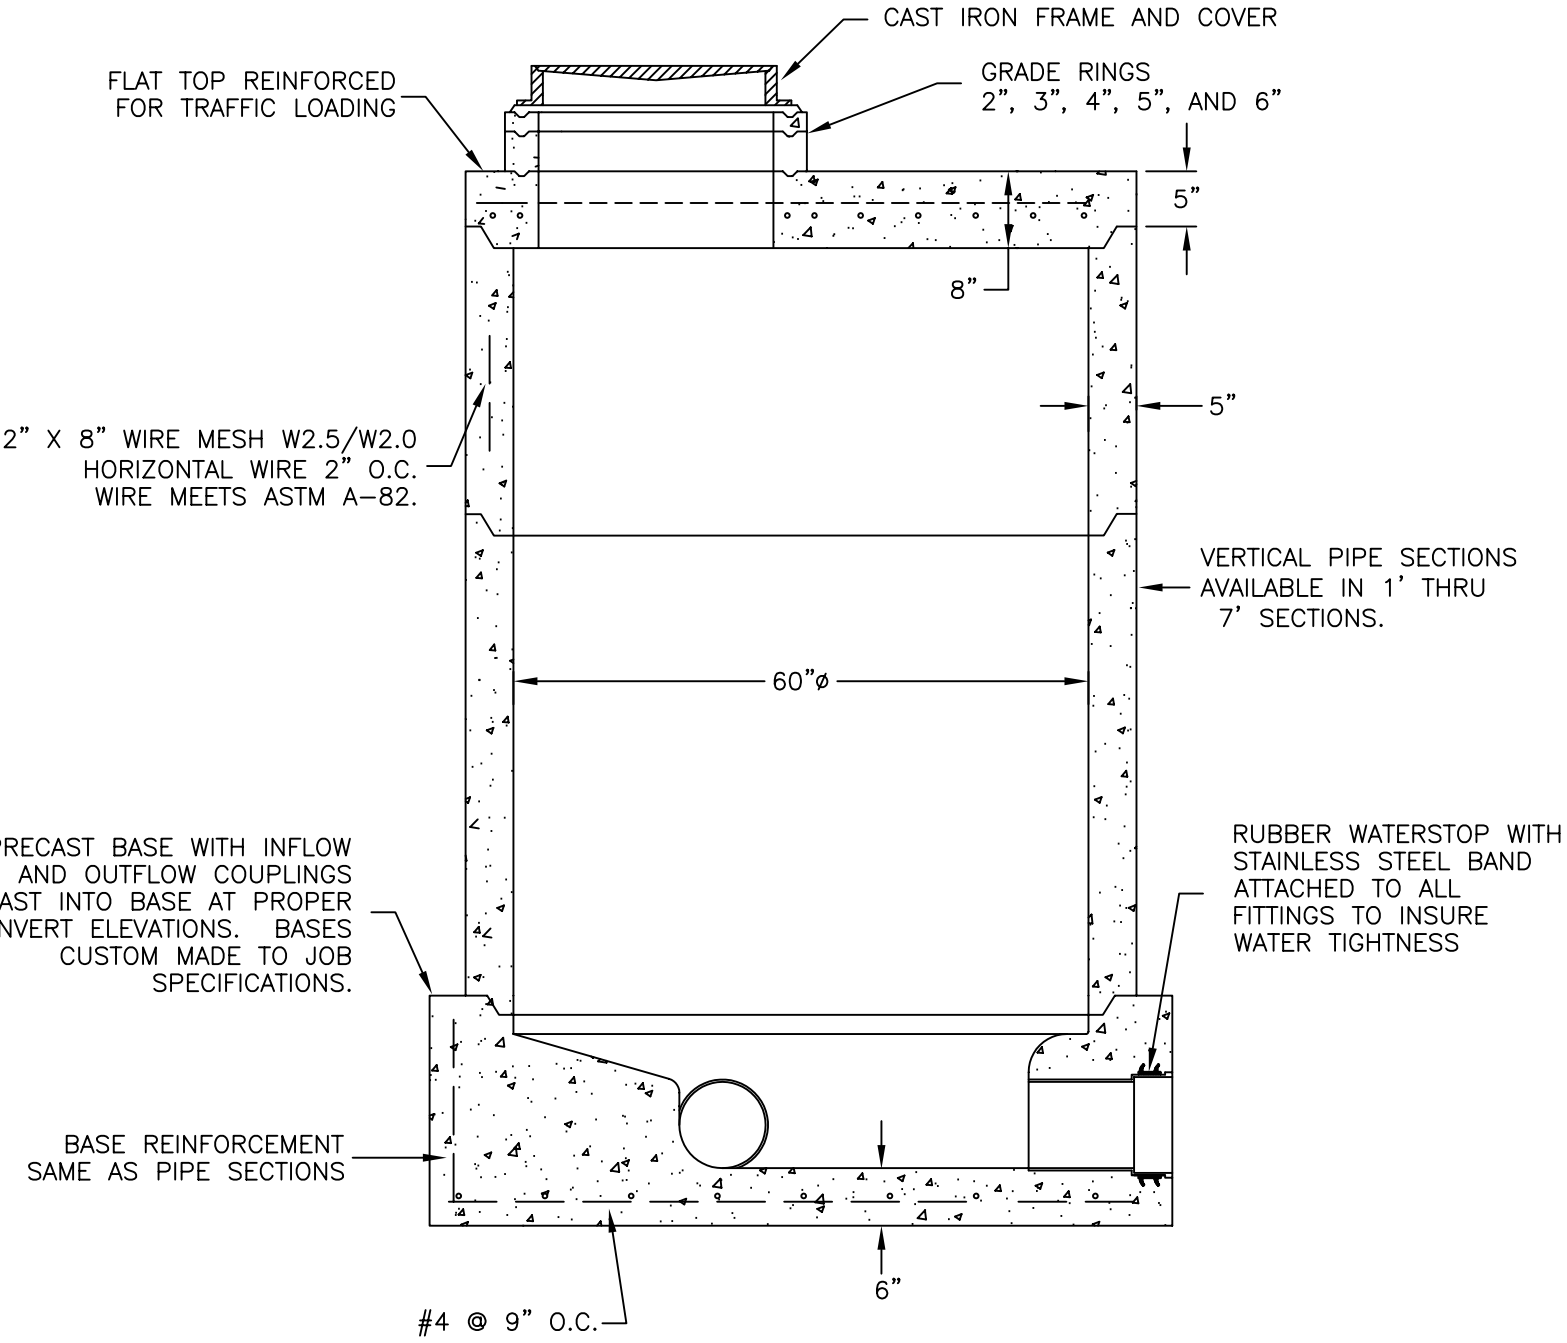

- NOTES:
- 1) MANUFACTURED TO MEET ASTM C-478.
 - 2) STEPS AVAILABLE
 - 3) ALL JOINTS TO BE SEALED WITH KENTS SEAL NO. 2 OR GROUT.

60" FLAT TOP
MANHOLE