

COOK CONCRETE PRODUCTS, INC.


— Precast —

Div. of L. E. Shaw Industries, Inc.

SEPTIC TANKS • MANHOLE PIPE • METER BOXES • PARKING STRIPS • ELECTRICAL VAULTS. CUSTOM PRECAST



5461 EASTSIDE ROAD
REDDING, CALIFORNIA 96001
(916) 243-2562

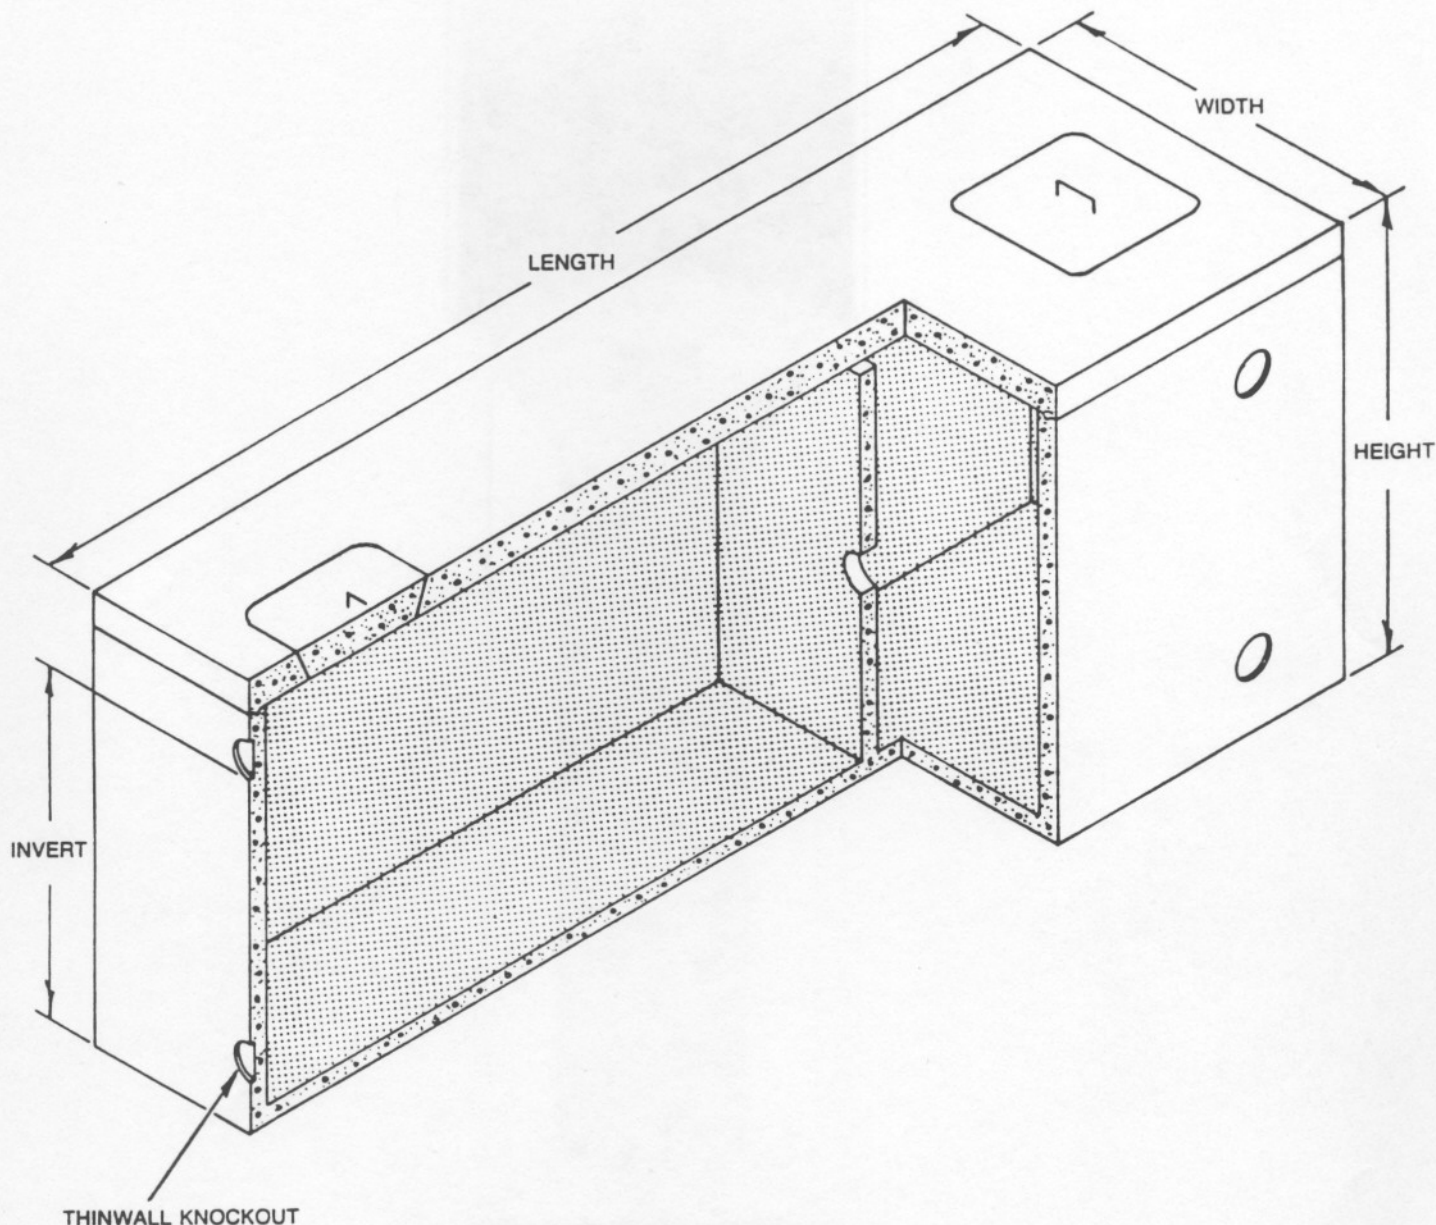

1. ALSO AVAILABLE WITH POLYLOCK PLASTIC INSERTS

CAPACITY	WIDTH	LENGTH	HEIGHT	INVERT IN	INVERT OUT	LIQUID DEPTH	WEIGHT
1,250 Gal.	3' - 11"	11' - 9"	5' - 7"	54"	51"	49"	10,000
1,500 Gal.	4' - 5"	13' - 1"	5' - 7"	54"	51"	49"	12,000
2,000 Gal.	4' - 7"	15' - 7"	5' - 7"	56"	54"	51"	13,300

SEPTIC TANK