


MANHOLE PIPE • DRAINAGE INLETS • STORM WATER/OIL INTERCEPTORS • UTILITY VAULTS & BOXES • CUSTOM PRECAST

(530) 243-2562
 FAX (530) 243-6881
 www.cookconcreteproducts.com
 e-mail:
 Info@cookconcreteproducts.com

5461 EASTSIDE ROAD
 P.O. BOX 720280
 REDDING, CA 96099

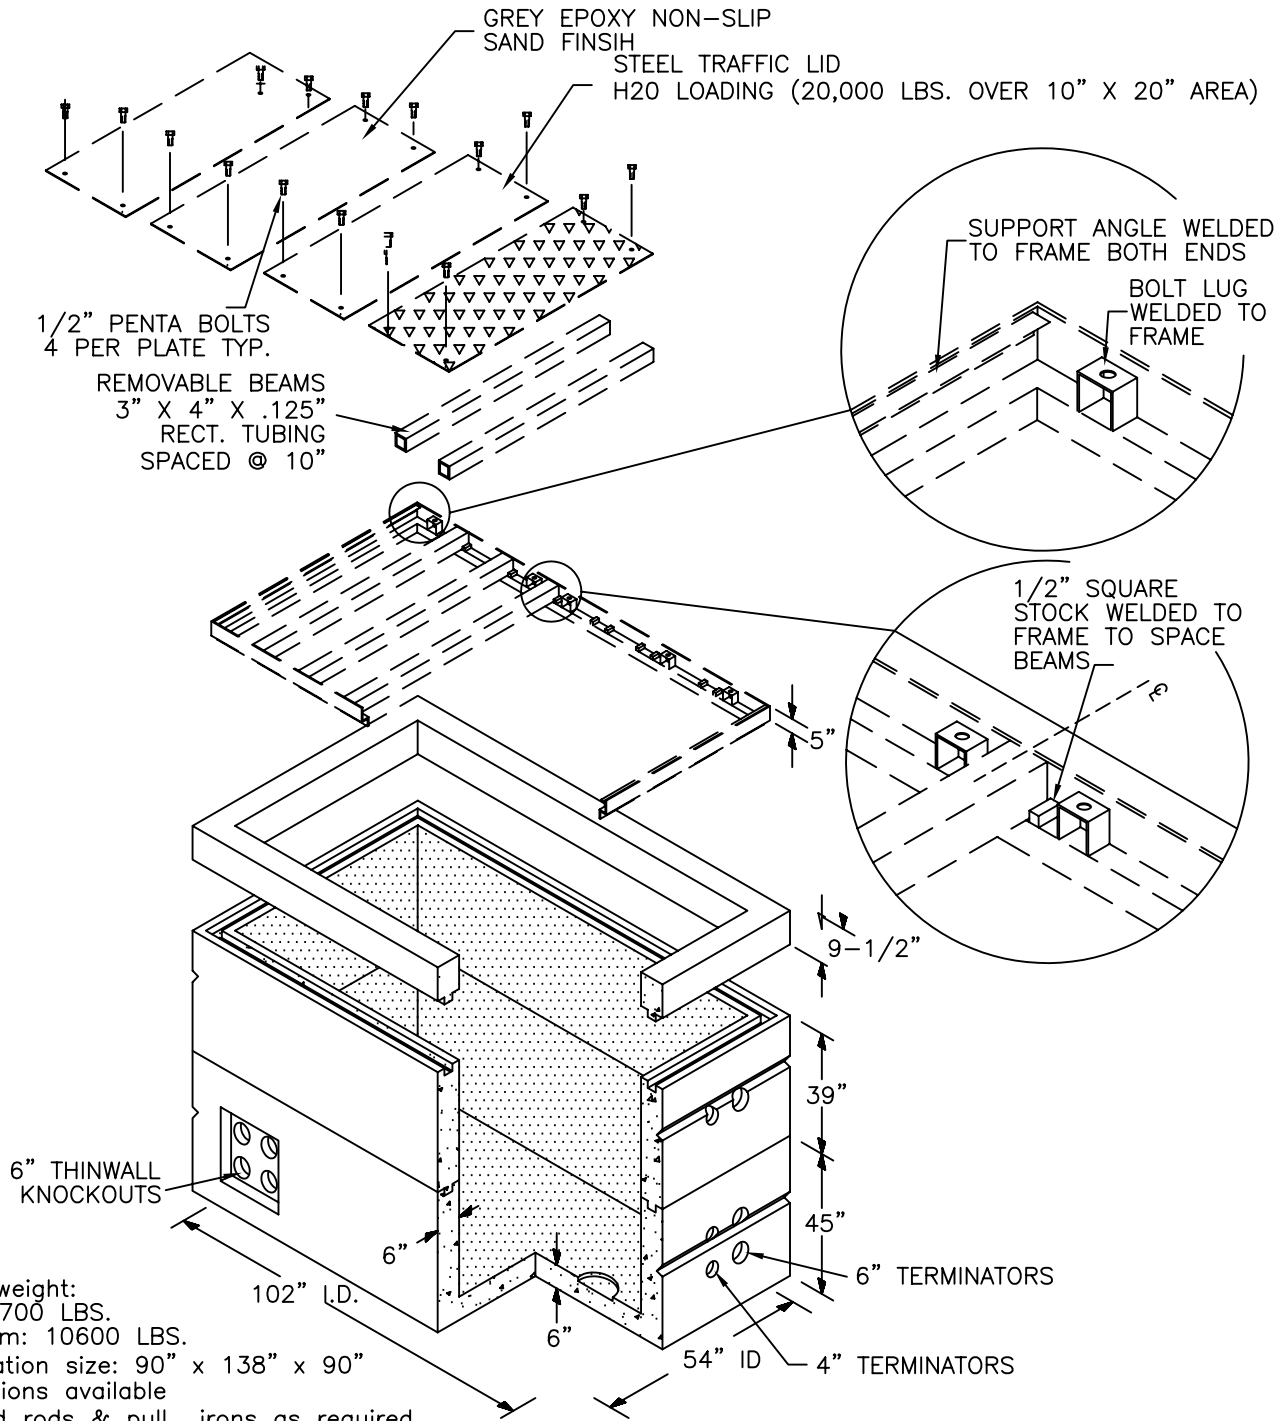

1. Vault weight:
 Top: 6700 LBS.
 Bottom: 10600 LBS.
2. Excavation size: 90" x 138" x 90"
3. Extensions available
4. Ground rods & pull irons as required
5. H-10 lid available
 (10,400 LBS. over 10" x 10" area)
6. 300 LBS./SQ FT. lid available
7. Manufactured to meet ASTM C-857

REU 4'-6" X 8'-6" PRIMARY ELECTRIC VAULT